

PORTION OF THE N.W. 1/4, SECTION 36, TOWNSHIP 24 NORTH, RANGE 7 EAST, W.M.
CITY OF SNOQUALMIE, KING COUNTY, WASHINGTON

SURVEY NOTES

1. THE PURPOSE OF THIS SURVEY 1. TO RECOVER AND/OR STAKE THE CORNERS OF THE SUBJECT PARCELS; 2. TO DETERMINE THE EXISTING SIGNS OF OWNERSHIP OR USE OCCURRING ALONG THE SUBJECT PARCEL BOUNDARIES; 3. TO SHOW ENCUMBRANCES EXISTING ON THE SUBJECT PARCELS BASED ON TITLE REPORTS PROVIDED BY CLIENT.

2. BASIS OF BEARING (NAD 83-91) PER KING COUNTY SURVEY DATA SHEETS NORTH 87°30'39" WEST ALONG THE NORTH LINE OF THE NORTHWEST 1/4 OF SECTION 36-24-07. BETWEEN MONUMENTS FOUND IN PLACE AT THE NORTH 1/4 CORNER AND THE NORTHWEST CORNER OF SAID SECTION.

3. METHODOLOGY FIELD MEASUREMENT FOR THIS SURVEY WERE PERFORMED USING A LEICA TCPR 1201 SMART STATION IN CONFORMANCE WITH ACCEPTED SURVEY PROCEDURES AND / OR IN CONFORMANCE WITH STATE STANDARDS AS SPECIFIED BY WAC-332-130.

4. MONUMENTATION VISITATION ALL SURVEY MONUMENTS AND OTHER SURVEY MARKERS SHOWN HEREON WERE VISITED DURING JANUARY, 2008 UNLESS OTHERWISE INDICATED.

5. ENCUMBRANCES EASEMENTS OR RESTRICTIONS OF RECORD SHOWN HEREON ARE BASED UPON TITLE REPORTS PROVIDED BY CLIENT.

6. TITLE NOTES

TITLE NOTES (CONTINUED)

IT APPEARS THAT THAT THE 60' RIGHT-OF-WAY WAS RE-ESTABLISHED BY INSTRUMENTS FILED UNDER REC. NO. 7508220655 AND WAS INTENDED TO FULFILL THE TERMS OF AFOREMENTIONED DOCUMENTS. NO FURTHER RESEARCH INTO THIS MATTER WAS PERFORMED OR REQUESTED TO CONFIRM THESE FINDINGS.

C) ALL PARCELS INCLUDED IN THIS SURVEY SUBJECT TO RESERVATION TO OIL AND MINERAL RIGHTS AS DISCLOSED BY INSTRUMENTS FILED UNDER AFN'S. 6512364 AND 6703497.

A) PARCELS 362407-9098, 362407-9102, 362407-9091 SUBJECT TO 60' WIDE EASEMENT ALONG WEST LINE OF SECTION 36 AS ESTABLISHED BY INSTRUMENT NUMBER AFN. 4773948. THE TITLE REPORT PROVIDED STATES THAT THE PURPOSE OF THIS EASEMENT IS UNDISCLOSED. IT APPEARS THAT THIS EASEMENTS SERVES THE PURPOSE OF INGRESS AND EGRESS BASED UPON OTHER SUPPORTING DOCUMENTS.

B) ALL PARCELS INCLUDED IN THIS SURVEY SUBJECT TO A 60' WIDE RIGHT-OF-WAY AS ESTABLISHED BY INSTRUMENT FILED UNDER AFN'S. 6512364 AND 6703497. THE LOCATION OF SAID EASEMENT TO BE DETERMINED AT DATE SUBSEQUENT TO THE RECORDING OF SAID DOCUMENTS.

SEE PAGE 2 FOR SECTION BREAK DOWN

LEGEND

- IRON PIPE (FOUND AS NOTED)
- REBAR (FOUND AS NOTED)
- SET 1/2" REBAR AND CAP "38017"
- SET 3" BRASS DISC STAMPED "PUGET SOUND ENERGY" WITH PUNCH MARK, DISC SET IN 3'X6' CONCRETE MONUMENT (SEE MONUMENT DETAIL)
- PLSS SECTION CORNER (FOUND AS NOTED)
- PLSS QUARTER CORNER (FOUND AS NOTED)
- PLSS QUARTER CORNER (POSITION CALCULATED)
- GATE/FENCE POST
- PLSS SECTION LINE
- PLSS QUARTER SECTION LINE
- PLSS 16TH LINE
- BOUNDARY LINE
- EASEMENT LINE
- PARCEL LINE
- GRAVEL/DIRT LINE
- EXISTING FENCE LINE
- ORDINARY HIGH WATER MARK (OHW)
- MEASURED OR CALCULATED DISTANCE
- (C) RECORD OF SURVEY AS FILED UNDER REC. NO. 9605229013
- (R-1) RECORD OF SURVEY AS FILED UNDER REC. NO. 8808229008
- (R-2)
- (SP-1) KING COUNTY SHORT PLAT NO. 675001, AS FILED UNDER REC. NO. 7510100716
- (SP-2) KING COUNTY SHORT PLAT NO. 675002, AS FILED UNDER REC. NO. 7510100717

LAND DESCRIPTIONS

KING COUNTY TAX PARCEL NO. 362407-9098 PER CHICAGO TITLE INSURANCE COMPANY, TITLE ORDER NO. 1254029, DATED DECEMBER 11, 2007.

LOT 1 IN KING COUNTY SHORT PLAT NUMBER 675001, ACCORDING TO THE SURVEY RECORDED UNDER RECORDING NUMBER 7510100716 IN KING COUNTY, WASHINGTON;

TOGETHER WITH AN EASEMENT FOR INGRESS, EGRESS AND UTILITIES AS CONTAINED IN INSTRUMENTS RECORDED UNDER RECORDING NUMBERS 7508220654 AND 7509100606, EXCEPT THAT PORTION OF SAID EASEMENT LYING WITHIN SAID LOT 1.

KING COUNTY TAX PARCEL NO. 362407-9102 PER CHICAGO TITLE INSURANCE COMPANY, TITLE ORDER NO. 1254030, DATED DECEMBER 11, 2007.

LOT 2 IN KING COUNTY SHORT PLAT NUMBER 675002, ACCORDING TO THE SURVEY RECORDED UNDER RECORDING NUMBER 7510100717 IN KING COUNTY, WASHINGTON;

TOGETHER WITH AN EASEMENT FOR INGRESS, EGRESS AND UTILITIES AS CONTAINED IN INSTRUMENTS RECORDED UNDER RECORDING NUMBERS 7508220654 AND 7509100606, EXCEPT THAT PORTION OF SAID EASEMENT LYING WITHIN SAID LOT 2.

KING COUNTY TAX PARCEL NO. 362407-9030 PER CHICAGO TITLE INSURANCE COMPANY, TITLE ORDER NO. 1254031, DATED DECEMBER 11, 2007.

LOT 3 IN KING COUNTY SHORT PLAT NUMBER 675002, ACCORDING TO THE SURVEY RECORDED UNDER RECORDING NUMBER 7510100717 IN KING COUNTY, WASHINGTON;



TOGETHER WITH AN EASEMENT FOR INGRESS, EGRESS AND UTILITIES AS CONTAINED IN INSTRUMENTS RECORDED UNDER RECORDING NUMBERS 7508220654 AND 7509100606, EXCEPT THAT PORTION OF SAID EASEMENT LYING WITHIN SAID LOT 3; AND

TOGETHER WITH AN EASEMENT FOR INGRESS AND EGRESS FOR ROAD PURPOSES AS DISCLOSED BY INSTRUMENTS RECORDED UNDER RECORDING NUMBER 4773948 AND 4773949.

KING COUNTY TAX PARCEL NO. 362407-9091 PER CHICAGO TITLE INSURANCE COMPANY, TITLE ORDER NO. 1254032, DATED DECEMBER 11, 2007.

THE NORTH HALF OF THE SOUTHWEST QUARTER OF THE NORTHWEST QUARTER OF SECTION 36 IN TOWNSHIP 24 NORTH OF RANGE 7 EAST, WILLAMETTE MERIDIAN, IN KING COUNTY, WASHINGTON;

TOGETHER WITH AN EASEMENT FOR INGRESS AND EGRESS AS GRANTED UNDER RECORDING NUMBER 6703497, EXCEPT THAT PORTION OF SAID EASEMENT LYING WITHIN SAID HALF.

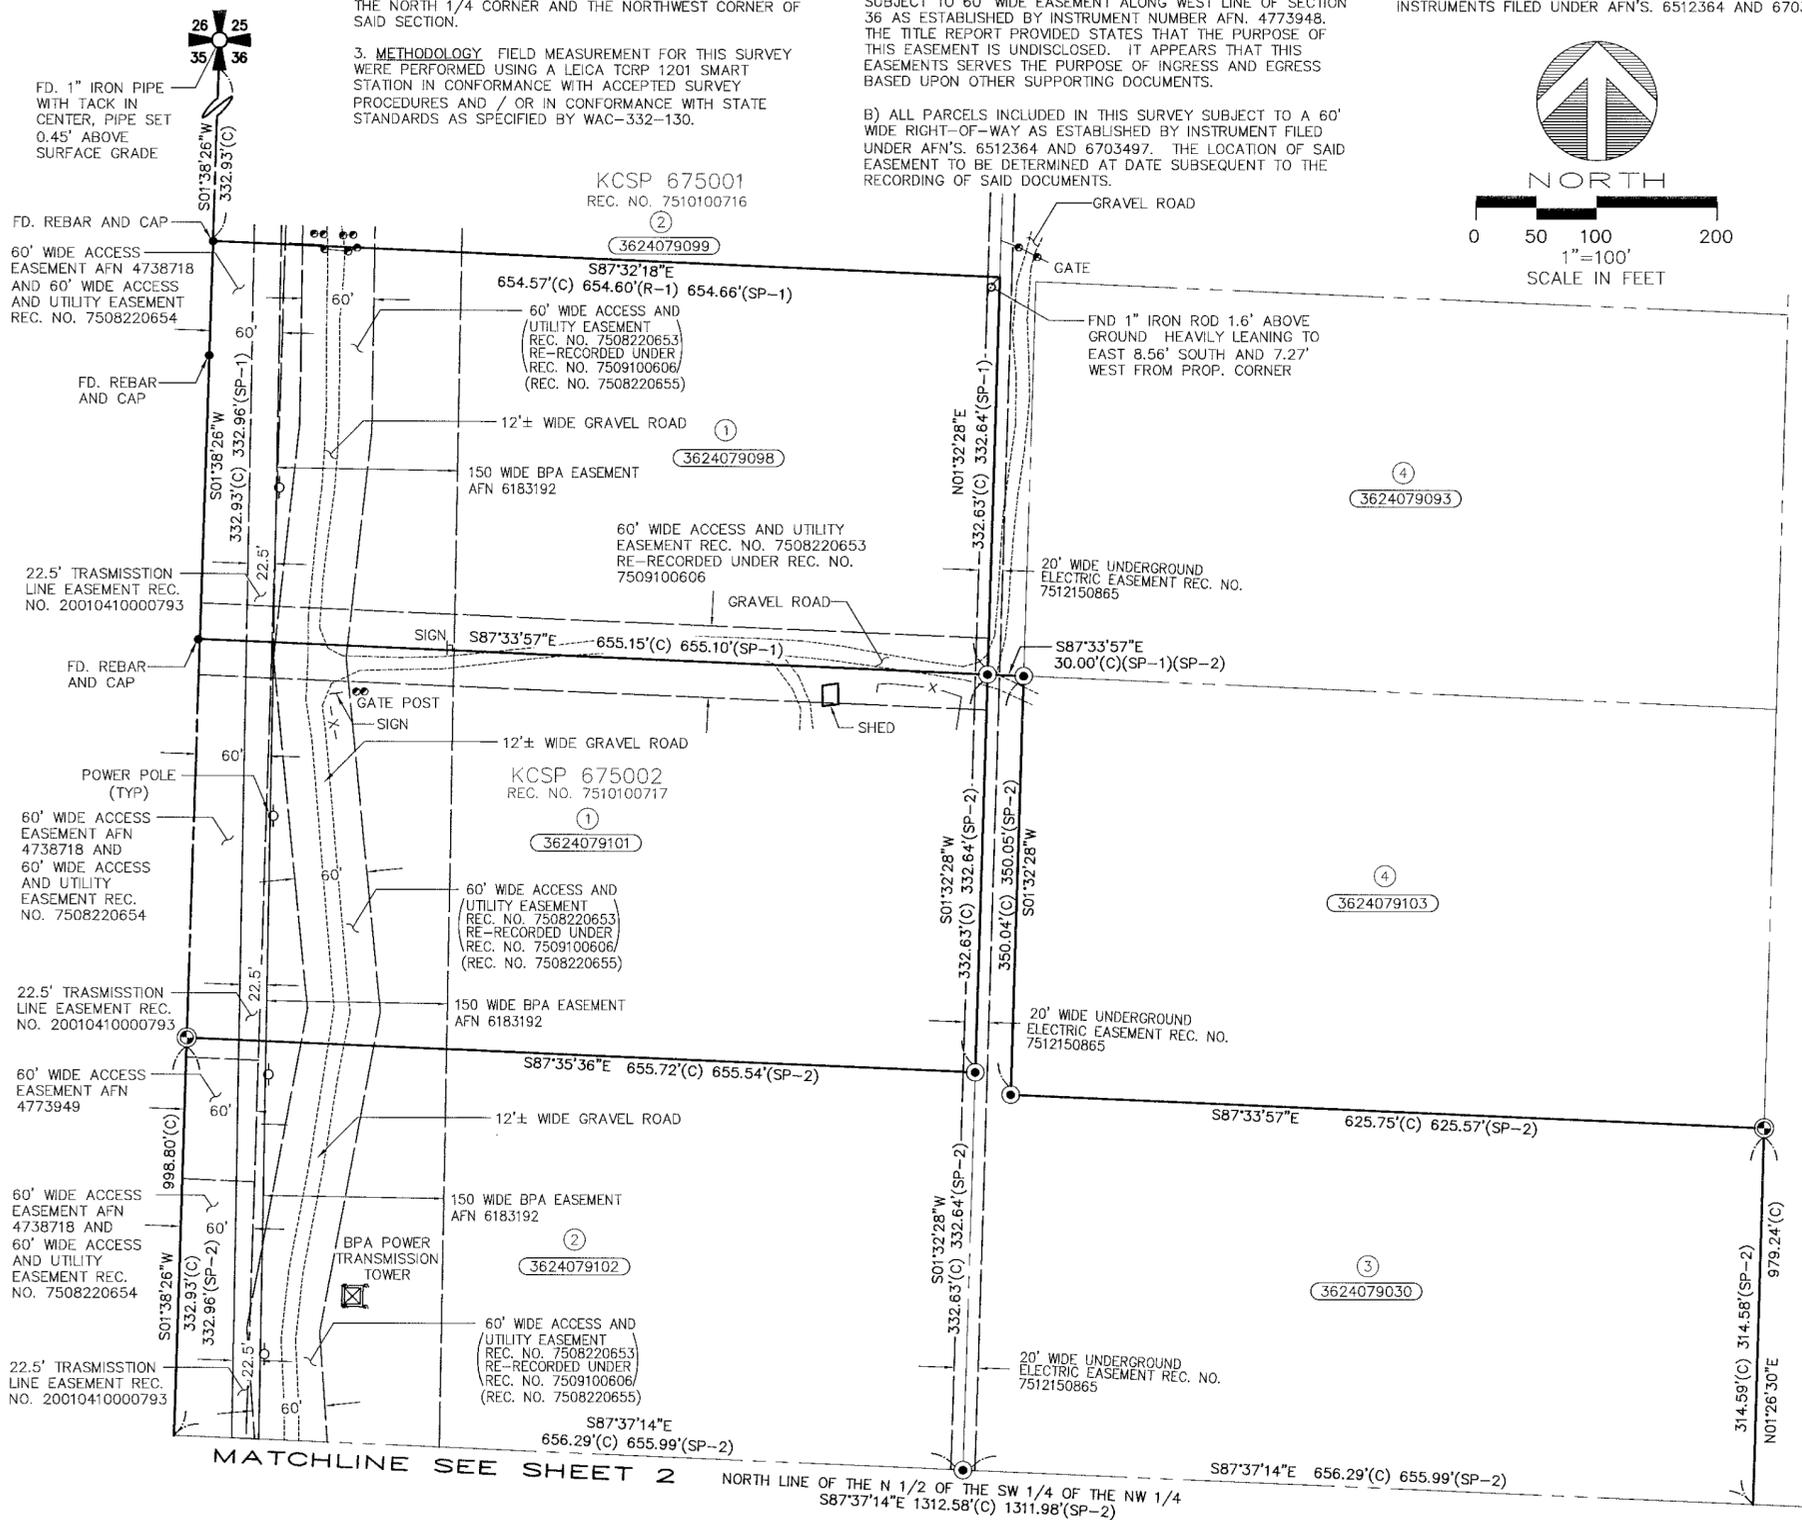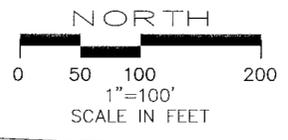

SURVEYOR'S CERTIFICATE
THIS MAP CORRECTLY REPRESENTS A SURVEY MADE BY ME OR UNDER MY DIRECTION IN CONFORMANCE WITH THE SURVEY RECORDING ACT AT THE REQUEST OF
PUGET SOUND ENERGY
ON JANUARY, 2008
SIGNATURE DATE
CERTIFICATE NO. 38017



20080625900015
DAVID EVANS & ASSOCIATES INC. SURVEY 113 00
PAGE 01 OF 02
06/25/2008 15:15
KING COUNTY, WA
Supt. of Records/Deputy Auditor
RECORDING NO. Book 248 of Surveys pgs 261

RECORD OF SURVEY FOR PUGET SOUND ENERGY
BELLEVUE, KING COUNTY, WASHINGTON
CITY OF SNOQUALMIE, KING COUNTY, WASHINGTON

DAVID EVANS AND ASSOCIATES INC.
415 - 118th Avenue SE
Bellevue Washington 98005-3518
Phone: 425.519.6500


SHEET 1 OF 2
SCALE 1"=100'
SURVEYED GTS-BLSC
FIELD BOOK PSEN0131
DRAWN SDSA
CHECKED DEV
FILE PSEN0000131

dev 06/16/08 1:12pm - P:\PSEN00000131\0400CAD\SV\DWG\Sheet\svRS001PSEN0000131.dwg

248/261


PORTION OF THE N.W. 1/4, SECTION 36, TOWNSHIP 24 NORTH, RANGE 7 EAST, W.M.
CITY OF SNOQUALMIE, KING COUNTY, WASHINGTON

MATCHLINE SEE SHEET 1

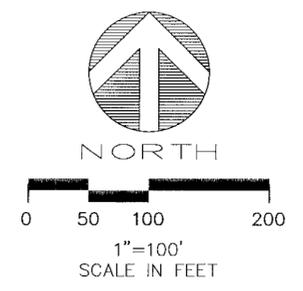


LINE TABLE

LINE	BEARING	DISTANCE
L1	N77°50'18"W	27.07
L2	N73°36'13"W	37.81
L3	N72°05'45"W	52.90
L4	N88°01'02"W	63.77
L5	N88°30'10"W	29.66
L6	S88°51'30"W	48.47
L7	N76°08'17"W	16.23
L8	S85°52'38"W	68.80
L9	S61°37'34"W	38.80
L10	N69°39'46"W	34.35
L11	N84°32'24"W	36.50
L12	N69°59'47"W	40.00
L13	S63°30'11"W	33.96
L14	S85°20'48"W	69.07
L15	S87°40'31"E	20.71
L16	N68°01'31"W	24.49
L17	N89°11'16"W	30.80
L18	S61°42'35"W	14.57

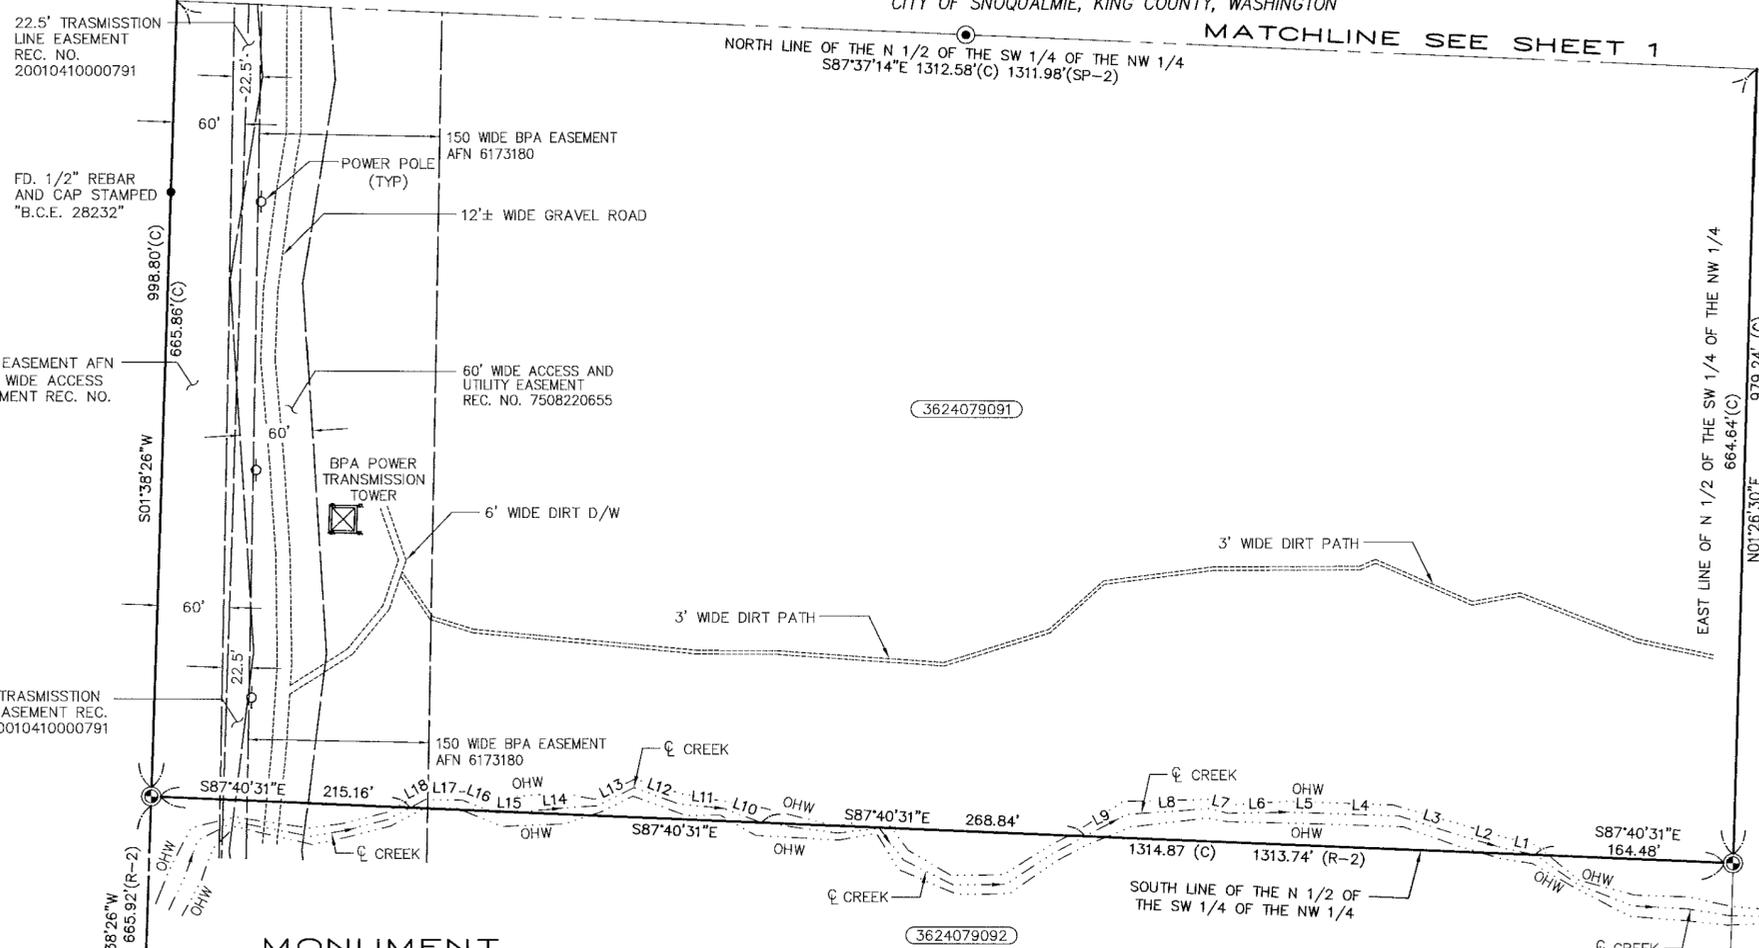

MONUMENT DETAIL

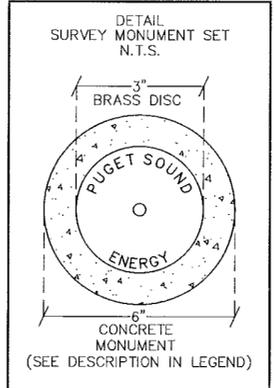

LEGEND



- IRON PIPE (FOUND AS NOTED)
- REBAR (FOUND AS NOTED)
- ⊙ SET 1/2" REBAR AND CAP "38017"
- ⊙ SET 3" BRASS DISC STAMPED "PUGET SOUND ENERGY" WITH PUNCH MARK, DISC SET IN 3"X6" CONCRETE MONUMENT (SEE MONUMENT DETAIL)
- ⊙ PLSS SECTION CORNER (FOUND AS NOTED)
- ⊙ PLSS QUARTER CORNER (FOUND AS NOTED)
- ⊙ PLSS QUARTER CORNER (POSITION CALCULATED)
- ⊙ GATE/FENCE POST
- ⊙ PLSS SECTION LINE
- ⊙ PLSS QUARTER SECTION LINE
- ⊙ PLSS 16TH LINE
- ⊙ BOUNDARY LINE
- ⊙ EASEMENT LINE
- ⊙ PARCEL LINE
- ⊙ GRAVEL/DIRT LINE
- ⊙ EXISTING FENCE LINE
- ⊙ ORDINARY HIGH WATER MARK (OHW)
- ⊙ MEASURED OR CALCULATED DISTANCE
- ⊙ RECORD OF SURVEY AS FILED UNDER REC. NO. 9605229013
- ⊙ RECORD OF SURVEY AS FILED UNDER REC. NO. 8808229008
- ⊙ KING COUNTY SHORT PLAT NO. 675001, AS FILED UNDER REC. NO. 7510100716
- ⊙ KING COUNTY SHORT PLAT NO. 657002, REC. NO. 7510100717
- ⊙ RECORD OF SURVEY, RECORDS OF KING COUNTY, REC. NO. 8808229008
- ⊙ RECORD OF SURVEY, RECORDS OF KING COUNTY, REC. NO. 9605229013

REFERENCES

THE FOLLOWING IS A PARTIAL LISTING OF MAPS AND/OR OTHER DOCUMENTS REVIEWED BY THE SURVEYOR DURING THE COURSE OF THIS SURVEY:

- KING COUNTY ASSESSOR MAPS OF SECTION 36--24--07
- KING COUNTY DATA SHEET, POINT DESIGNATION 4303 (WCCS NO. 3181)
- KING COUNTY DATA SHEET, POINT DESIGNATION 2602 (WCCS NO. 2381)
- KING COUNTY DATA SHEET, POINT DESIGNATION 2603 (WCCS NO. 2382)
- KING COUNTY DATA SHEET, POINT DESIGNATION 2619 (WCCS NO. 2396)
- KING COUNTY DATA SHEET, POINT DESIGNATION 2620 (WCCS NO. 2398)
- KING COUNTY DATA SHEET, POINT DESIGNATION 4302 (WCCS NO. 3180)
- KING COUNTY SHORT PLAT (KCSP) NO. 675001, REC. NO. 7510100716
- KING COUNTY SHORT PLAT (KCSP) NO. 657002, REC. NO. 7510100717
- RECORD OF SURVEY, RECORDS OF KING COUNTY, REC. NO. 8808229008
- RECORD OF SURVEY, RECORDS OF KING COUNTY, REC. NO. 9605229013

SECTION BREAKDOWN

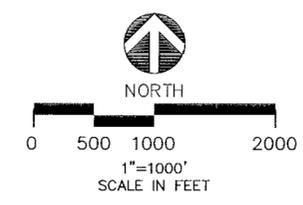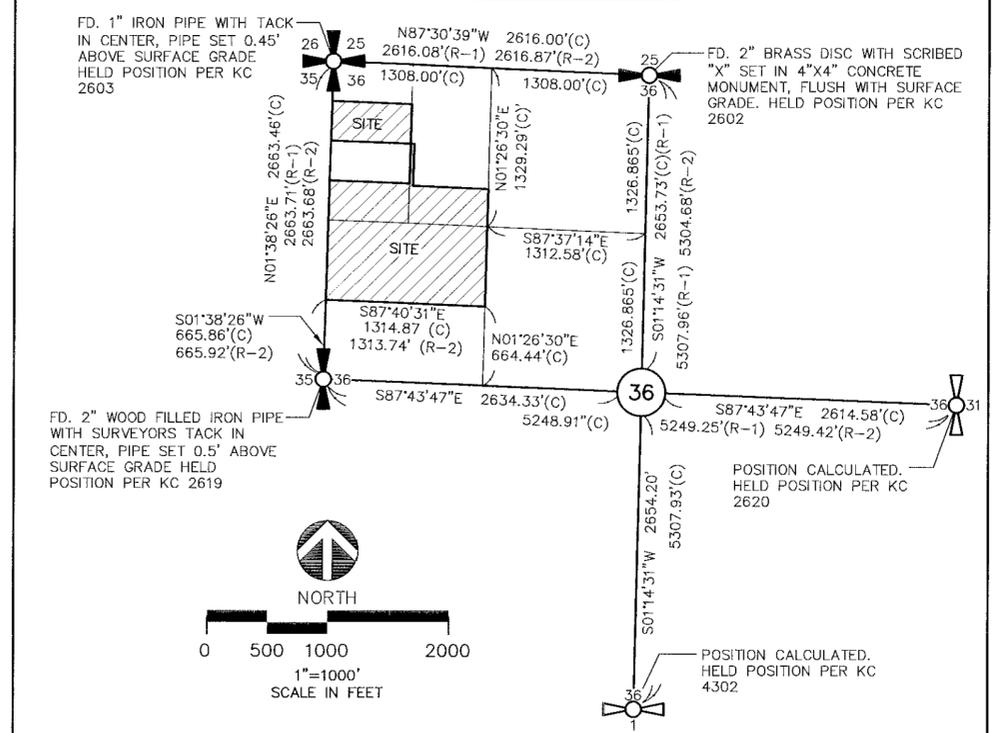

SURVEYOR'S CERTIFICATE
THIS MAP CORRECTLY REPRESENTS A SURVEY MADE BY ME OR UNDER MY DIRECTION IN CONFORMANCE WITH THE SURVEY RECORDING ACT AT THE REQUEST OF
PUGET SOUND ENERGY
JANUARY, 2008
ON 9/16/08
SIGNATURE [Signature] DATE
CERTIFICATE NO. 38017



RECORDING CERTIFICATE
20080625900015
DAVID EVANS & ASSOCIATES, INC.
PAGE 002 OF 002
08/25/2008 15:16
KING COUNTY, WA
RECORDING NO.

RECORD OF SURVEY FOR PUGET SOUND ENERGY
BELLEVUE, KING COUNTY, WASHINGTON
CITY OF SNOQUALMIE, KING COUNTY, WASHINGTON

DAVID EVANS AND ASSOCIATES INC.
415 - 118th Avenue SE
Bellevue Washington 98005-3518
Phone: 425.519.6500

SHEET 2 OF 2
SCALE 1"=100'
SURVEYED GTS-BLSC
FIELD BOOK PSEN0131
DRAWN SDSA
CHECKED DEV
FILE PSEN0000131

dev 06/16/08 1:14pm - P:\PSEN00000131\0400CAD\SV\DWG\Sheet\svrS002PSEN0000131.dwg