

V273 P-196

PORTION OF THE N.W. 1/4, SECTION 36, TOWNSHIP 24 NORTH, RANGE 7 EAST, W.M.
KING COUNTY, WASHINGTON

SURVEY NOTES

1. THE PURPOSE OF THIS SURVEY THIS IS A REVISED VERSION OF RECORD OF SURVEY FILED UNDER REC. NO. 20080625900015, RECORDS OF KING COUNTY, WASHINGTON. ITS PURPOSE IS TO SHOW A PROPOSED CITY OF SNOQUALMIE ANNEXATION AREA.

2. BASIS OF BEARING (ASSUMED) BASED ON CLIENT PROVIDED BASE MAPPING AND SECTION LINE GEOMETRY. NORTH 87°28'37" WEST ALONG THE NORTH LINE OF THE NORTHWEST 1/4 OF SECTION 36-24-07. THIS BASIS OF BEARING DIFFERS FROM THE ORIGINAL RECORD OF SURVEY STATED ABOVE BUT NOW CONFORMS TO PROJECT SPECIFIC LEGAL DOCUMENTS.

3. METHODOLOGY FIELD MEASUREMENT FOR THIS SURVEY WERE PERFORMED USING A LEICA TCPR 1201 SMART STATION IN CONFORMANCE WITH ACCEPTED SURVEY PROCEDURES AND / OR IN CONFORMANCE WITH STATE STANDARDS AS SPECIFIED BY WAC-332-130.




4. MONUMENTATION VISITATION ALL SURVEY MONUMENTS AND OTHER SURVEY MARKERS SHOWN HEREON WERE VISITED DURING JANUARY, 2008 UNLESS OTHERWISE INDICATED.

5. ENCUMBRANCES THIS SURVEY DOES NOT SHOW EASEMENTS AND/OR RESTRICTIONS OF RECORD WHICH MAY BE REVEALED IN A TITLE REPORT.

5. NARRATIVE REGARDING URBAN GROWTH BOUNDARY LINE THE KING COUNTY URBAN GROWTH AREA LINES SHOWN HEREON WERE ESTABLISHED BY KING COUNTY ORDINANCE NO. 16263. THE LINE GEOMETRY IS BASED ON PUBLIC GIS COVERAGE LINES THAT WERE VERIFIED TO MATCH CURRENT KING COUNTY GIS DATA VIA EMAIL CORRESPONDENCE WITH PAUL MCCOMBS, KING COUNTY GIS SPECIALIST ON JULY 30, 2009. THE METADATA ATTACHED TO THE GIS COVERAGE GENERALLY READS AS FOLLOWS: LINES WERE ESTABLISHED BY KING COUNTY AS PART OF THE 1985 COMPREHENSIVE PLAN AND SUBSEQUENTLY CONVERTED TO THE COUNTY WIDE GEOGRAPHIC INFORMATION SYSTEM IN 1994 WHERE THE DATA NOW RESIDES AS A LAYER IDENTIFIED AS (COUNTY, KING, 20041104, KC URBAN GROWTH AREA: KING COUNTY, KING COUNTY, WA) IN THE FEDERAL GEOGRAPHIC DATA COMMITTEE METADATA DOCUMENTATION PUBLISHED BY KING COUNTY."

LEGEND


- IRON PIPE (FOUND AS NOTED)
- REBAR (FOUND AS NOTED)
- ⊙ SET 1/2" REBAR AND CAP "38017"
- ⊙ SET 3" BRASS DISC STAMPED "PUGET SOUND ENERGY" WITH PUNCH MARK, DISC SET IN 6"X36" CONCRETE MONUMENT (SEE MONUMENT DETAIL)
- ⊙ PLSS SECTION CORNER (FOUND AS NOTED)
- ⊙ PLSS QUARTER CORNER (FOUND AS NOTED)
- ⊙ PLSS QUARTER CORNER (POSITION CALCULATED)
- ⊙ GATE/FENCE POST
- PLSS SECTION LINE
- PLSS QUARTER SECTION LINE
- PLSS 16TH LINE
- BOUNDARY LINE
- EASEMENT LINE
- PARCEL LINE
- GRAVEL/DIRT LINE
- X — X — EXISTING FENCE LINE
- ORDINARY HIGH WATER MARK (OHW)
- (C) MEASURED OR CALCULATED DISTANCE
- (R-1) RECORD OF SURVEY AS FILED UNDER REC. NO. 9605229013
- (R-2) RECORD OF SURVEY AS FILED UNDER REC. NO. 8808229008
- (SP-1) KING COUNTY SHORT PLAT NO. 675001, AS FILED UNDER REC. NO. 7510100716
- (SP-2) KING COUNTY SHORT PLAT NO. 675002, AS FILED UNDER REC. NO. 7510100717

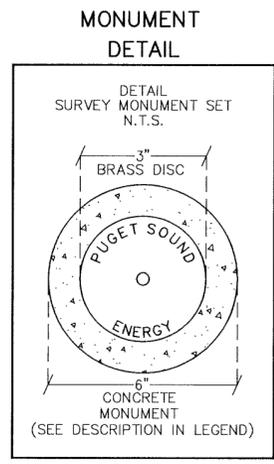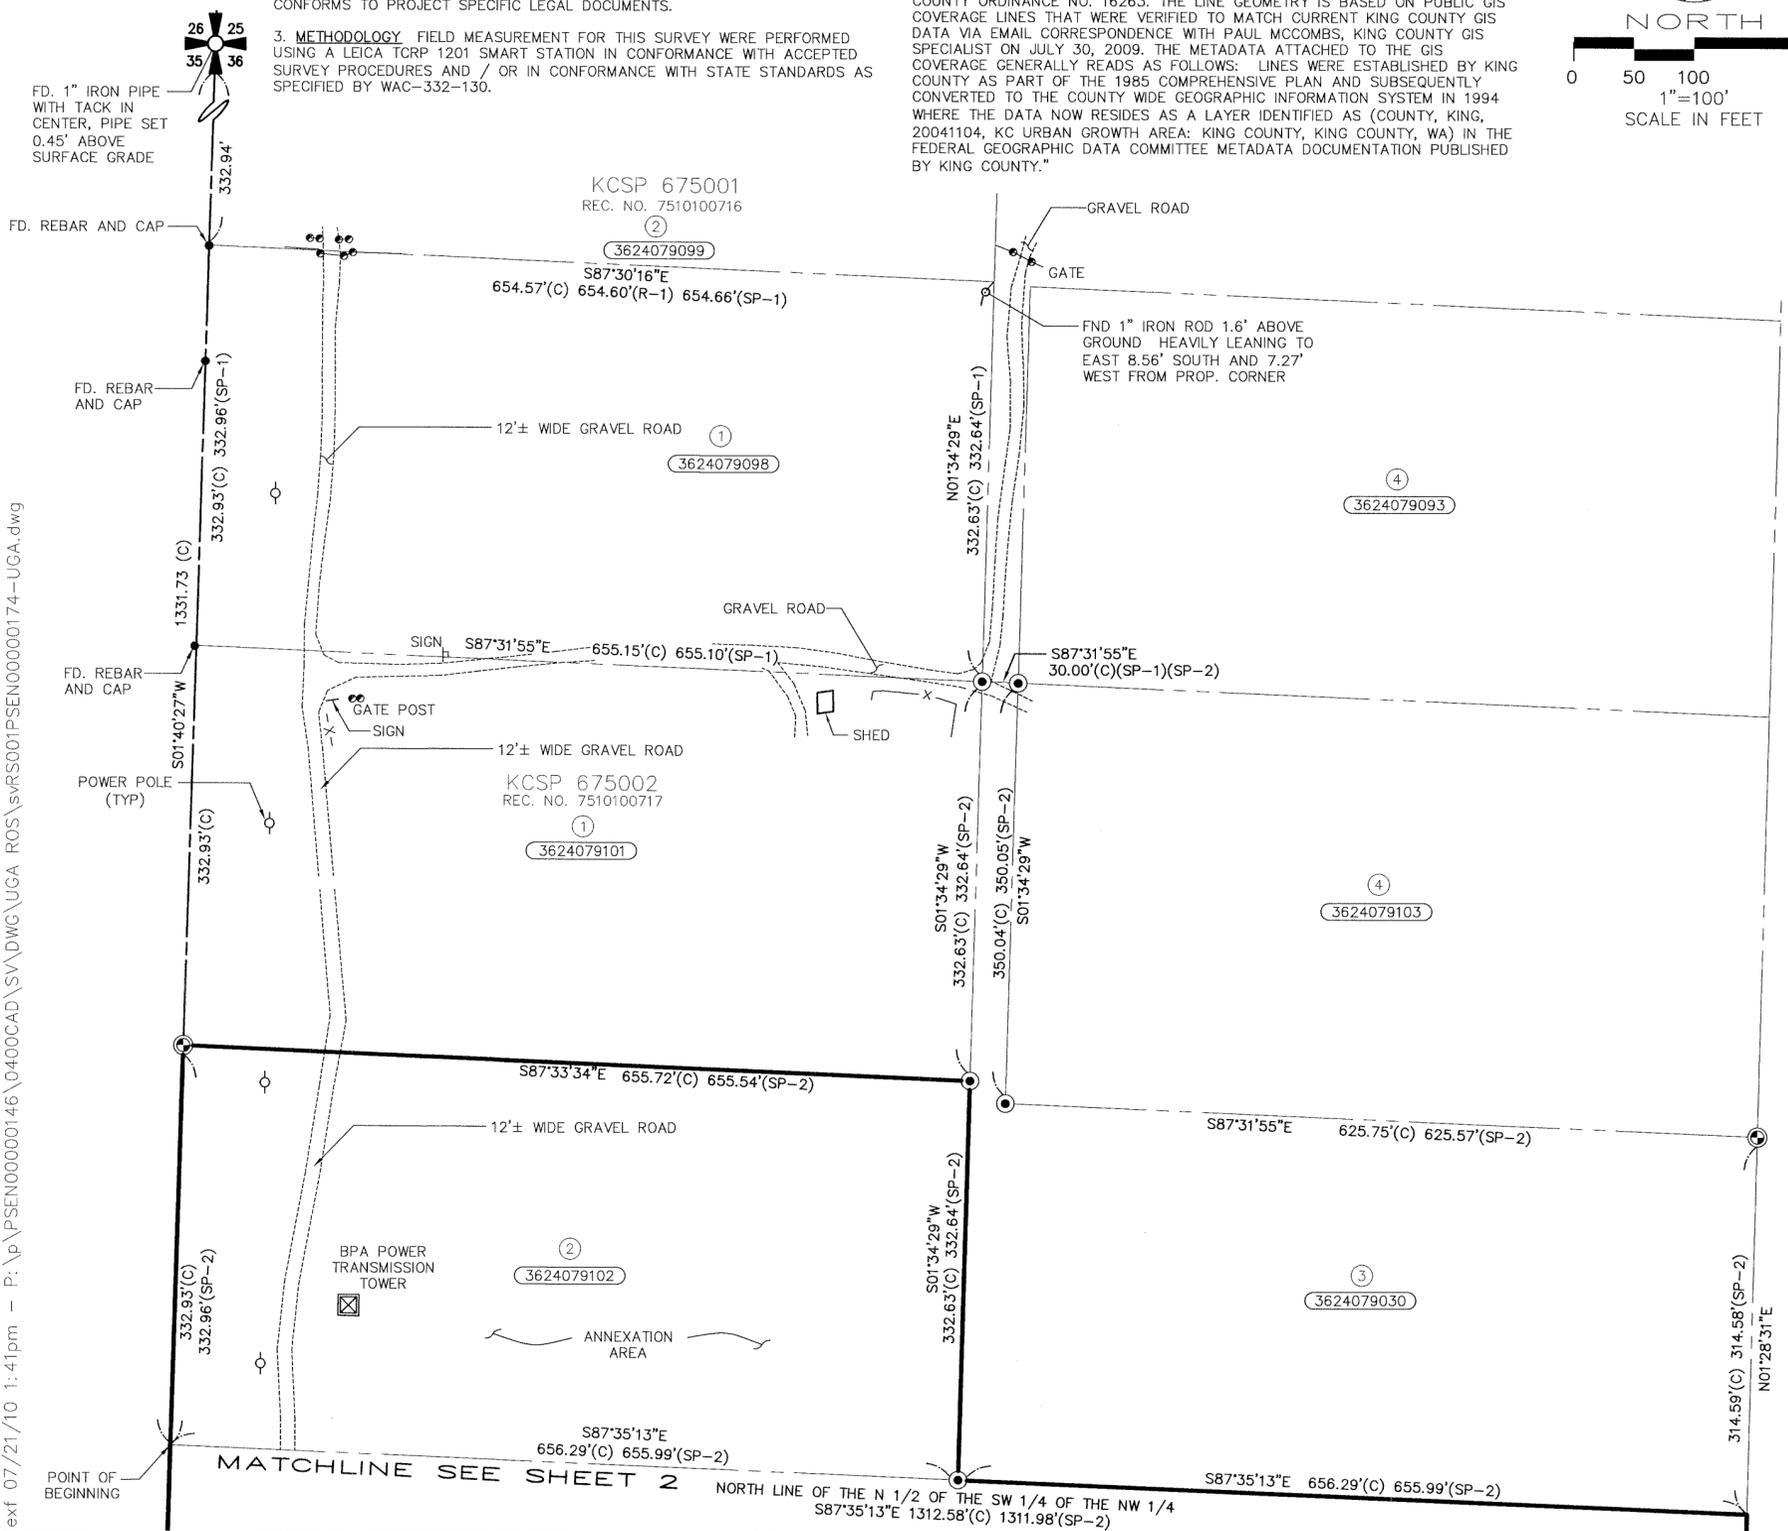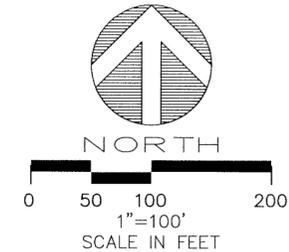

THIS SURVEY IS A REVISED VERSION OF EXISTING RECORD OF SURVEY FILED UNDER REC. NO. 20080625900015. ITS PURPOSE IS TO IDENTIFY THE LIMITS OF A PROPOSED CITY OF SNOQUALMIE ANNEXATION AREA.

SEE PAGE 2 OF 2 FOR SECTION BREAK DOWN, LEGAL DESCRIPTIONS, AND REFERENCES

SURVEYOR'S CERTIFICATE
THIS MAP CORRECTLY REPRESENTS A SURVEY MADE BY ME OR UNDER MY DIRECTION IN CONFORMANCE WITH THE SURVEY RECORDING ACT AT THE REQUEST OF
PUGET SOUND ENERGY
ON JULY, 2010
SIGNATURE DATE 7/21/10
CERTIFICATE NO. 38017

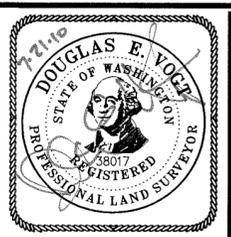

20100721900002
EVANS & ASSOCI SURVEY 133.00
PAGE-001 OF 002
07/21/2010, 14:45
KING COUNTY, WA
RECORDING NO.

PROPOSED RECORD OF SURVEY
CITY OF SNOQUALMIE
ANNEXATION AREA
KING COUNTY, WASHINGTON

DAVID EVANS AND ASSOCIATES INC.
415 - 118th Avenue SE
Bellevue Washington 98005-3518
Phone: 425.519.6500

SHEET 1 OF 2
SCALE 1"=100'
SURVEYED GTS-BLSC
FIELD BOOK PSEN0131
DRAWN SDSA
CHECKED DEV
FILE PSEN00000131

V273 P-196

PORTION OF THE N.W. 1/4, SECTION 36, TOWNSHIP 24 NORTH, RANGE 7 EAST, W.M.
KING COUNTY, WASHINGTON

SURVEY NOTES

1. THE PURPOSE OF THIS SURVEY THIS IS A REVISED VERSION OF RECORD OF SURVEY FILED UNDER REC. NO. 20080625900015, RECORDS OF KING COUNTY, WASHINGTON. ITS PURPOSE IS TO SHOW A PROPOSED CITY OF SNOQUALMIE ANNEXATION AREA.

2. BASIS OF BEARING (ASSUMED) BASED ON CLIENT PROVIDED BASE MAPPING AND SECTION LINE GEOMETRY. NORTH 87°28'37" WEST ALONG THE NORTH LINE OF THE NORTHWEST 1/4 OF SECTION 36-24-07. THIS BASIS OF BEARING DIFFERS FROM THE ORIGINAL RECORD OF SURVEY STATED ABOVE BUT NOW CONFORMS TO PROJECT SPECIFIC LEGAL DOCUMENTS.

3. METHODOLOGY FIELD MEASUREMENT FOR THIS SURVEY WERE PERFORMED USING A LEICA TCPR 1201 SMART STATION IN CONFORMANCE WITH ACCEPTED SURVEY PROCEDURES AND / OR IN CONFORMANCE WITH STATE STANDARDS AS SPECIFIED BY WAC-332-130.




4. MONUMENTATION VISITATION ALL SURVEY MONUMENTS AND OTHER SURVEY MARKERS SHOWN HEREON WERE VISITED DURING JANUARY, 2008 UNLESS OTHERWISE INDICATED.

5. ENCUMBRANCES THIS SURVEY DOES NOT SHOW EASEMENTS AND/OR RESTRICTIONS OF RECORD WHICH MAY BE REVEALED IN A TITLE REPORT.

5. NARRATIVE REGARDING URBAN GROWTH BOUNDARY LINE THE KING COUNTY URBAN GROWTH AREA LINES SHOWN HEREON WERE ESTABLISHED BY KING COUNTY ORDINANCE NO. 16263. THE LINE GEOMETRY IS BASED ON PUBLIC GIS COVERAGE LINES THAT WERE VERIFIED TO MATCH CURRENT KING COUNTY GIS DATA VIA EMAIL CORRESPONDENCE WITH PAUL MCCOMBS, KING COUNTY GIS SPECIALIST ON JULY 30, 2009. THE METADATA ATTACHED TO THE GIS COVERAGE GENERALLY READS AS FOLLOWS: LINES WERE ESTABLISHED BY KING COUNTY AS PART OF THE 1985 COMPREHENSIVE PLAN AND SUBSEQUENTLY CONVERTED TO THE COUNTY WIDE GEOGRAPHIC INFORMATION SYSTEM IN 1994 WHERE THE DATA NOW RESIDES AS A LAYER IDENTIFIED AS (COUNTY, KING, 20041104, KC URBAN GROWTH AREA: KING COUNTY, KING COUNTY, WA) IN THE FEDERAL GEOGRAPHIC DATA COMMITTEE METADATA DOCUMENTATION PUBLISHED BY KING COUNTY."

LEGEND


- IRON PIPE (FOUND AS NOTED)
- REBAR (FOUND AS NOTED)
- ⊙ SET 1/2" REBAR AND CAP "38017"
- ⊙ SET 3" BRASS DISC STAMPED "PUGET SOUND ENERGY" WITH PUNCH MARK, DISC SET IN 6"X36" CONCRETE MONUMENT (SEE MONUMENT DETAIL)
- ⊙ PLSS SECTION CORNER (FOUND AS NOTED)
- ⊙ PLSS QUARTER CORNER (FOUND AS NOTED)
- ⊙ PLSS QUARTER CORNER (POSITION CALCULATED)
- ⊙ GATE/FENCE POST
- PLSS SECTION LINE
- PLSS QUARTER SECTION LINE
- PLSS 16TH LINE
- BOUNDARY LINE
- EASEMENT LINE
- PARCEL LINE
- GRAVEL/DIRT LINE
- X — X — EXISTING FENCE LINE
- ORDINARY HIGH WATER MARK (OHW)
- (C) MEASURED OR CALCULATED DISTANCE
- (R-1) RECORD OF SURVEY AS FILED UNDER REC. NO. 9605229013
- (R-2) RECORD OF SURVEY AS FILED UNDER REC. NO. 8808229008
- (SP-1) KING COUNTY SHORT PLAT NO. 675001, AS FILED UNDER REC. NO. 7510100716
- (SP-2) KING COUNTY SHORT PLAT NO. 675002, AS FILED UNDER REC. NO. 7510100717

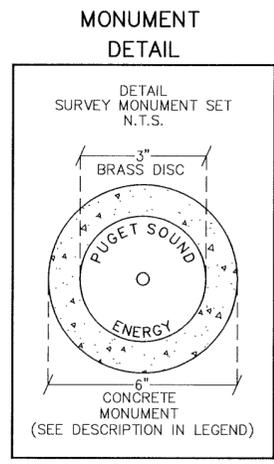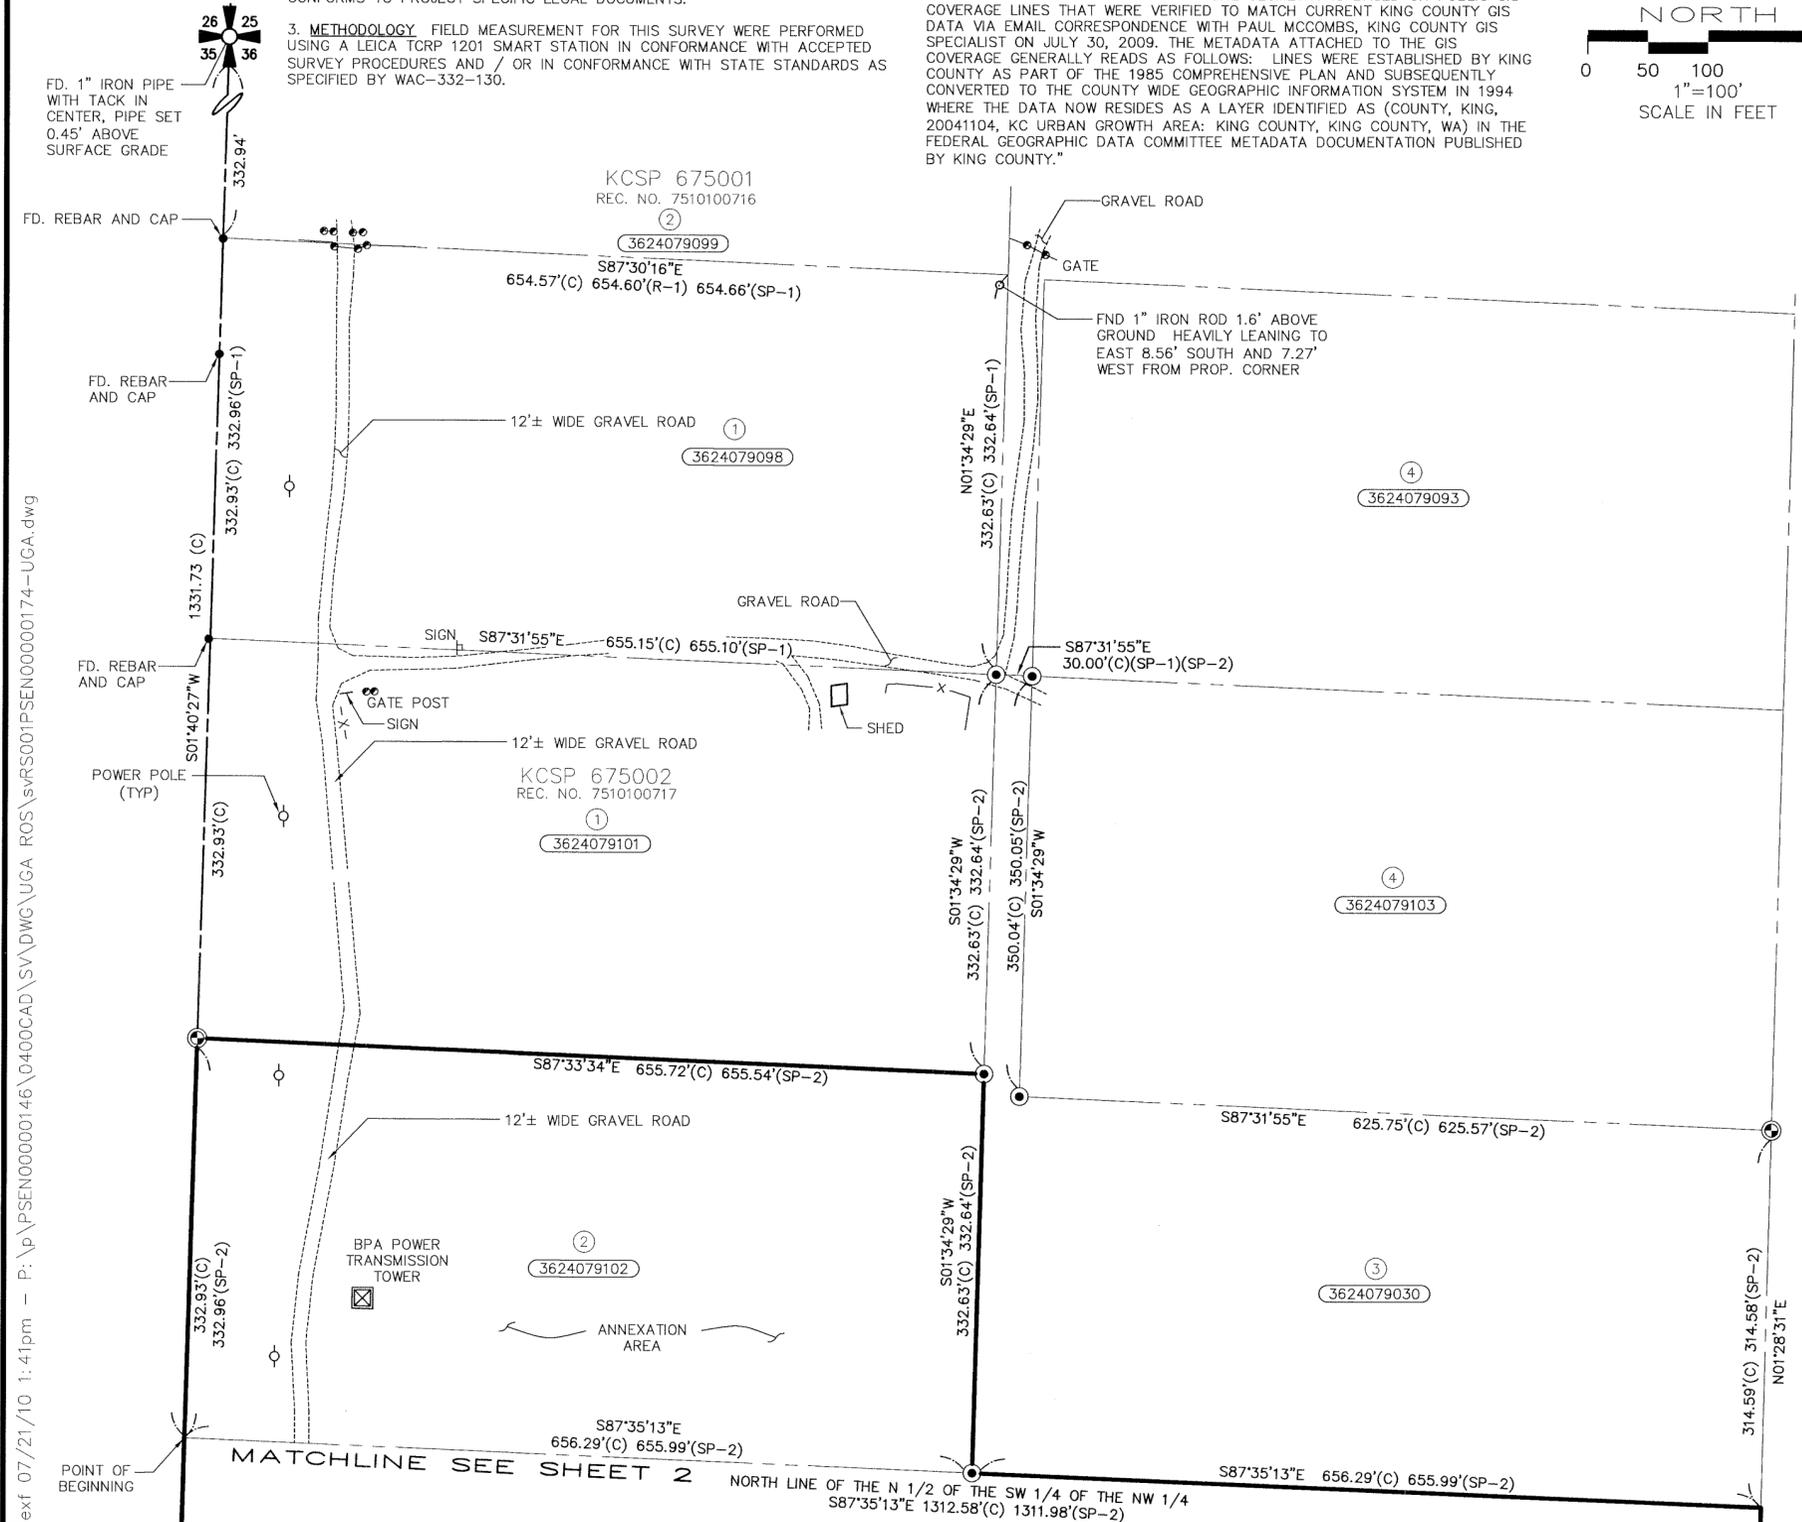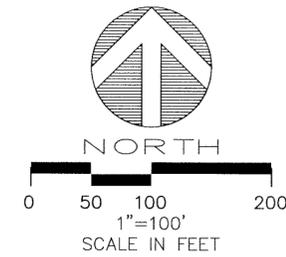

THIS SURVEY IS A REVISED VERSION OF EXISTING RECORD OF SURVEY FILED UNDER REC. NO. 20080625900015. ITS PURPOSE IS TO IDENTIFY THE LIMITS OF A PROPOSED CITY OF SNOQUALMIE ANNEXATION AREA.

SEE PAGE 2 OF 2 FOR SECTION BREAK DOWN, LEGAL DESCRIPTIONS, AND REFERENCES

SURVEYOR'S CERTIFICATE
THIS MAP CORRECTLY REPRESENTS A SURVEY MADE BY ME OR UNDER MY DIRECTION IN CONFORMANCE WITH THE SURVEY RECORDING ACT AT THE REQUEST OF
PUGET SOUND ENERGY
ON JULY, 2010
SIGNATURE *[Signature]* DATE 7/21/10
CERTIFICATE NO. 38017

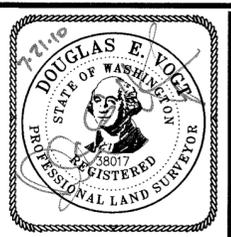

20100721900002
EVANS & ASSOCI SURVEY 133.00
PAGE-001 OF 002
07/21/2010, 14:45
KING COUNTY, WA
RECORDING NO.

PROPOSED RECORD OF SURVEY
CITY OF SNOQUALMIE
ANNEXATION AREA
KING COUNTY, WASHINGTON

DAVID EVANS AND ASSOCIATES INC.
415 - 118th Avenue SE
Bellevue Washington 98005-3518
Phone: 425.519.6500

SHEET 1 OF 2
SCALE 1"=100'
SURVEYED GTS-BLSC
FIELD BOOK PSEN0131
DRAWN SDSA
CHECKED DEV
FILE PSEN00000131